

ATCA Global Conference & Exposition


November 6-8, 2024

Walter E. Washington Convention Center - Hall D - Level 2 Washington, DC



Show Information	
Show Name	ATCA Global Conference & Exposition
Show Dates	November 6-8, 2024
Move-In	November 3, 2024
Job #	M166081124
AE	Rhiannon Staub

Inventory as of 06/21/2024			
Dimension	Size	Qty	SqFt
10'x10'	100	222	22,200
20'x20'	400	3	1,200
Totals:		225	23,400

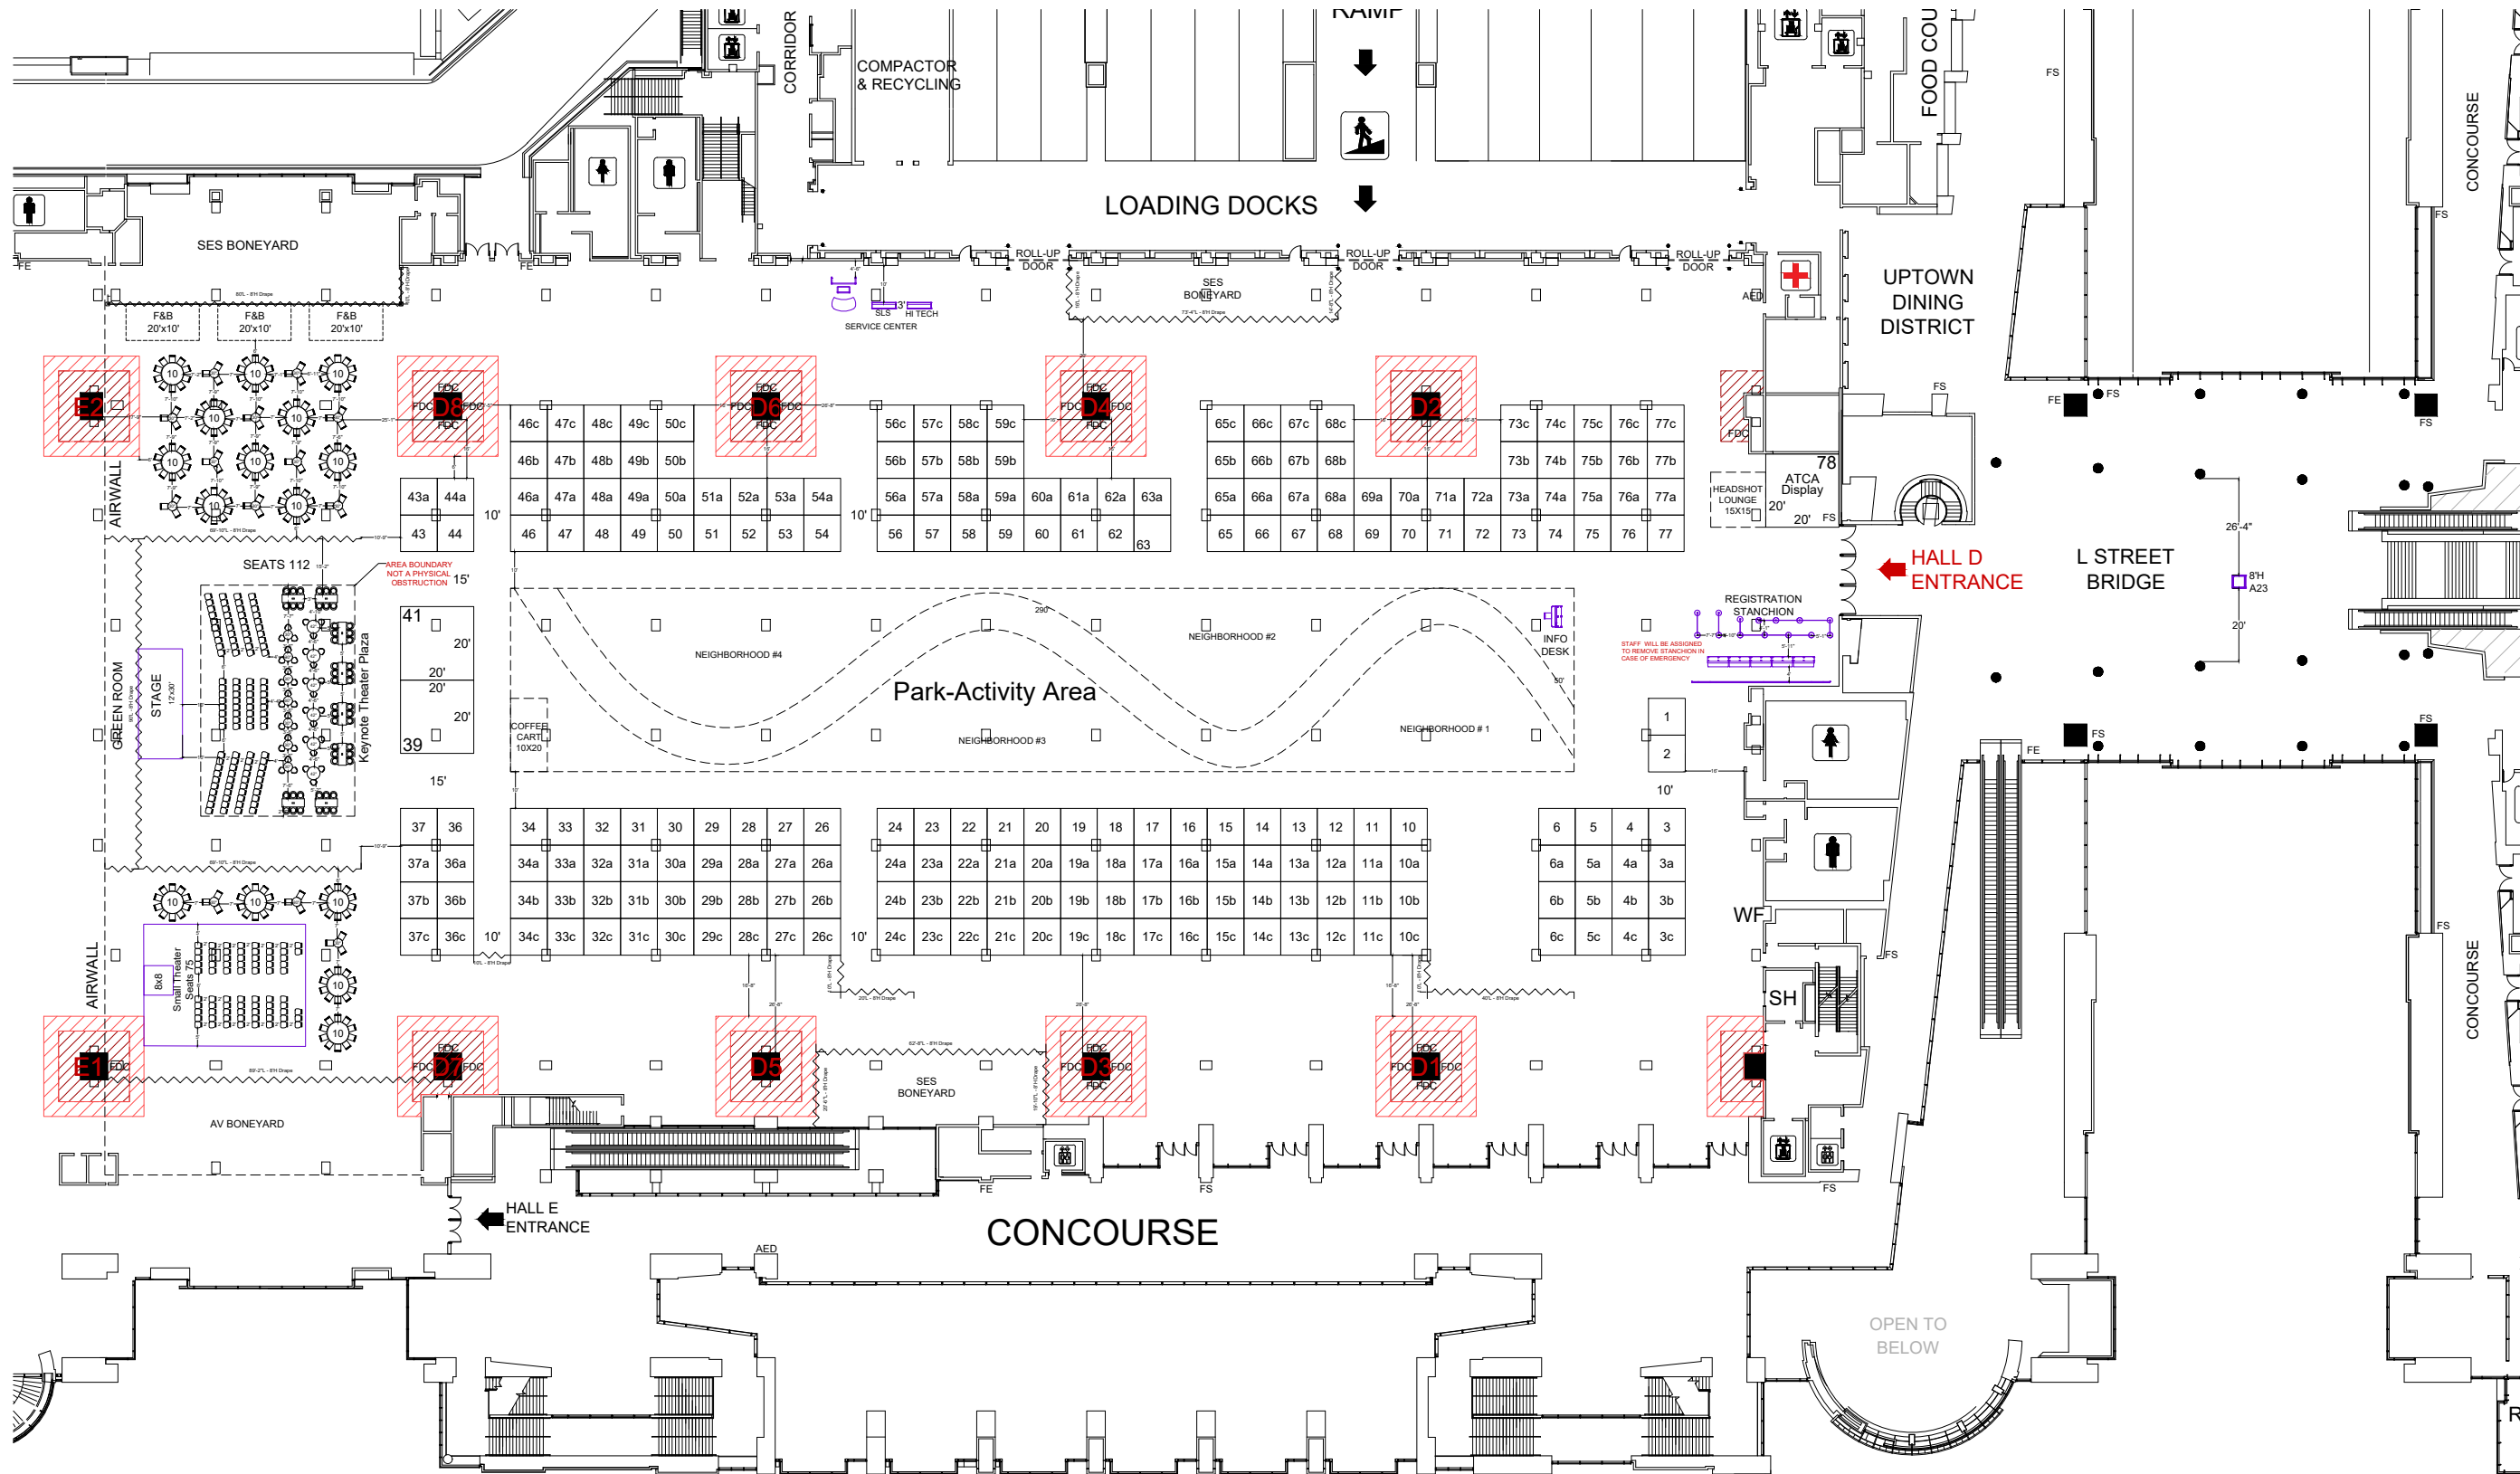

Building Legend

- COLUMN - 7'-4" x 7'-4"
- ▨ REQUIRED KEEP CLEAR SPACE FOR FIRE EQUIPMENT AND UTILITY ACCESS
- ▨ KEEP CLEAR AISLE
- ▨ LOW CEILING AREA
- FS FIRE STROBE
- FE FIRE EXTINGUISHER - DO NOT BLOCK
- FDC FIRE DEPARTMENT CONNECTION
- AED AUTO EXTERNAL DEFIBRILLATOR
- UTILITY FLOOR PORT

Symbols Legend

- ⊕ FIRST AID STATION
- ♂ WOMEN'S RESTROOM
- ♂ MEN'S RESTROOM
- ☎ TELEPHONE
- ⬆ ESCALATOR
- ⬆ ELEVATOR
- ⬆ FREIGHT ELEVATOR
- ☒ CONCESSIONS
- ☒ MEETING ROOMS

Venue Info

Building Name	Walter E. Washington Convention Center
Hall	Hall D
Floor	Level 2
Address	801 Mt Vernon Pl NW Washington, DC 20001

Drawing Information

File Path	J:\Design Files\2024\Floor Plans\21_SES SHOW FLOOR\ANSI202411_NovemberATCA Global Conf & Expo_M166081124
File Name	ATCA Global Conf & Expo_M166081124.dwg
Drawn By	Rachel Perry
Last Saved	6/21/2024 12:22 PM
Saved By	Rperry
Tab	Floorplan
Paper Size	ANSI full bleed B (17.00 x 11.00 Inches)
Scale	NTS

Shepard Exposition Services has made every effort to ensure the accuracy of all information contained on this floor plan. However, no warranties, either expressed or implied, are made with respect to this floor plan. Verifying the locations of building columns, utilities, or other architectural components of the facility is the sole responsibility of the exhibitor/show management.

SUBJECT TO FIRE MARSHAL APPROVAL

1531 Carroll Drive NW
Atlanta, GA 30318
(v) 404-720-8600
(f) 404-720-8750